



Aménagement des Noves

Lotissement du Lac Domaine Cortafray


Plan de plantation

Séquence n°1

Séquence n°2

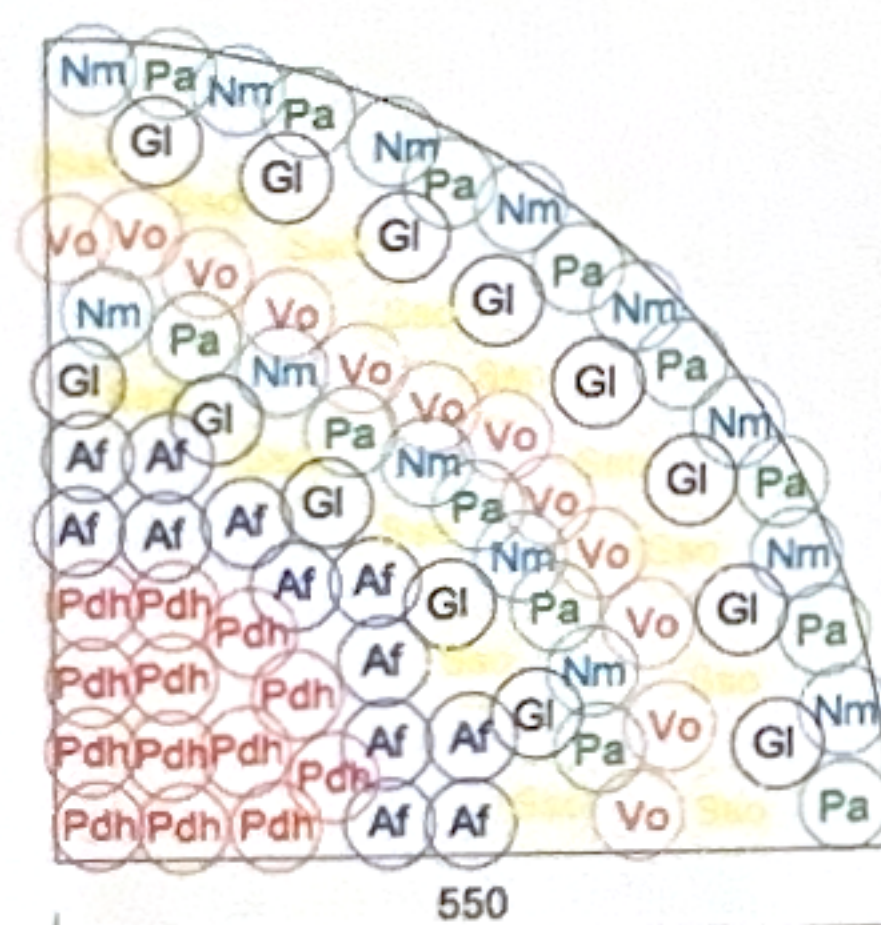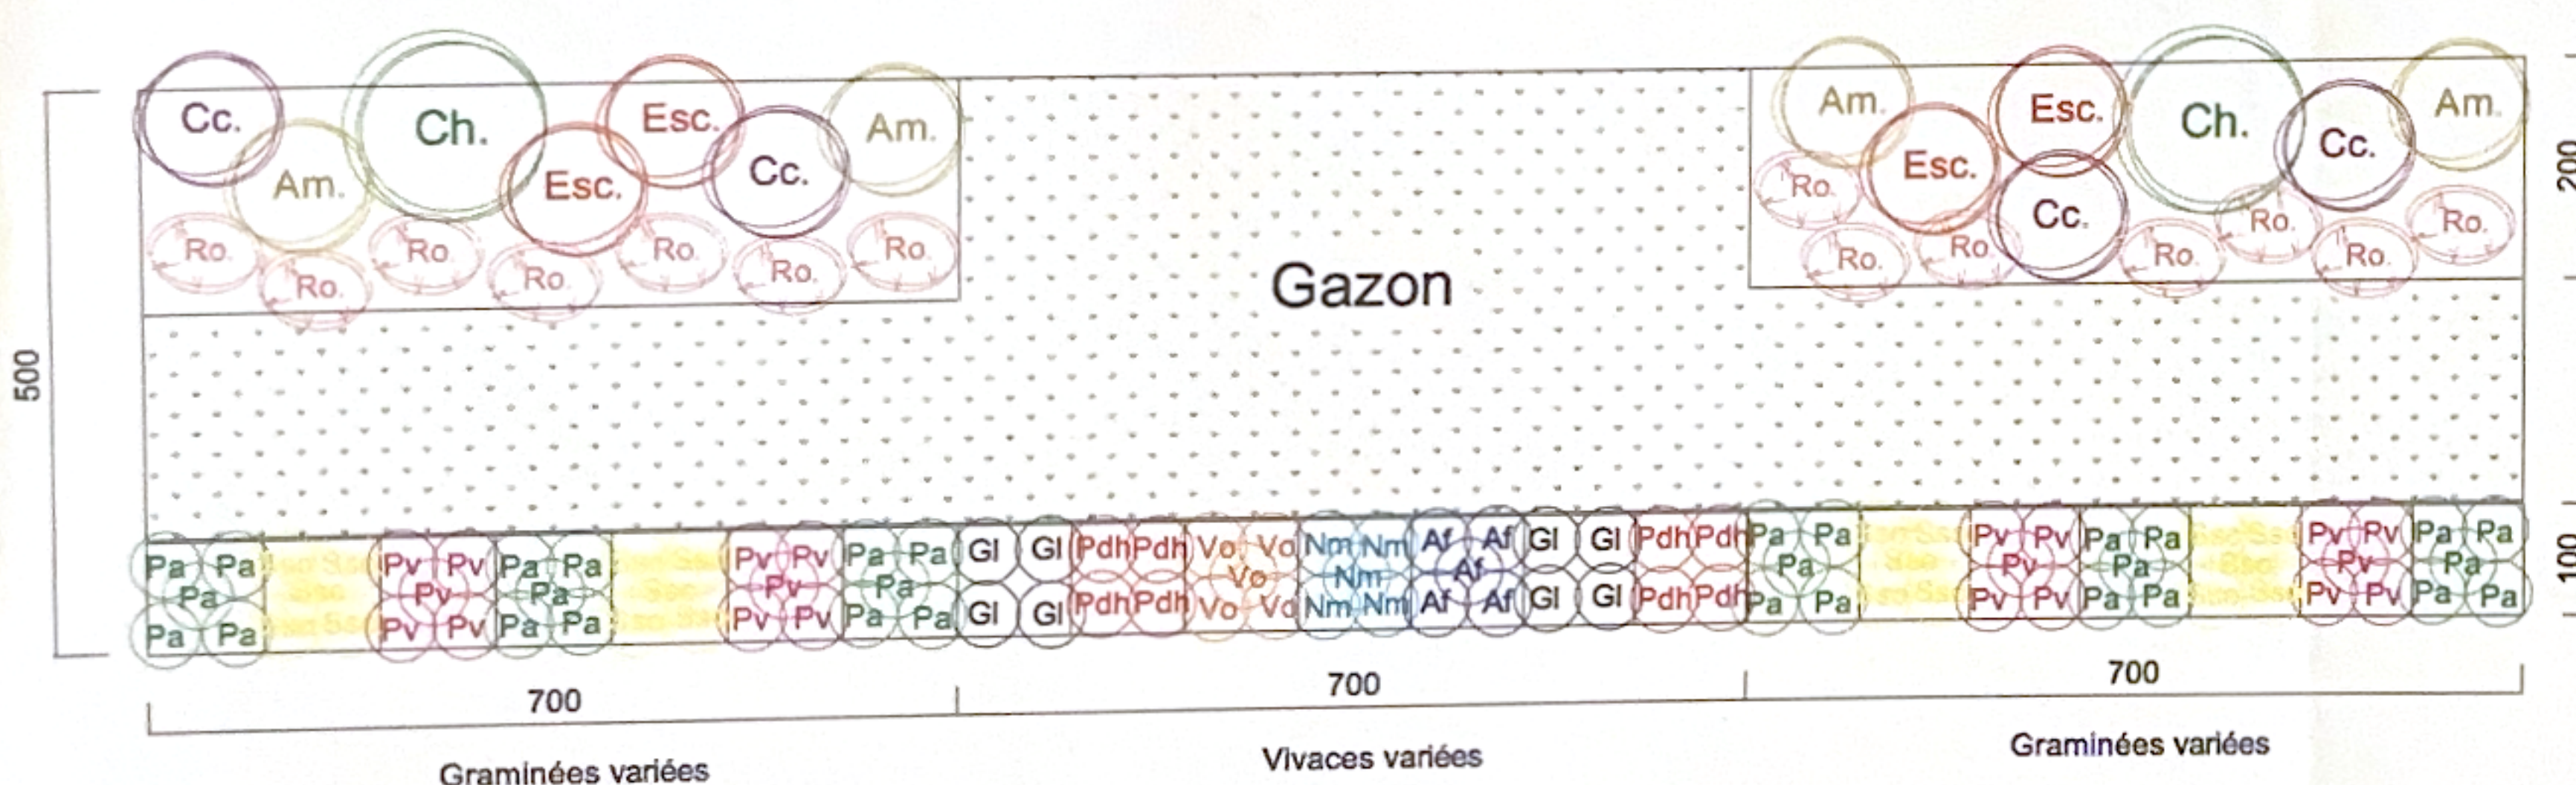

Toile biodégradable 48mois

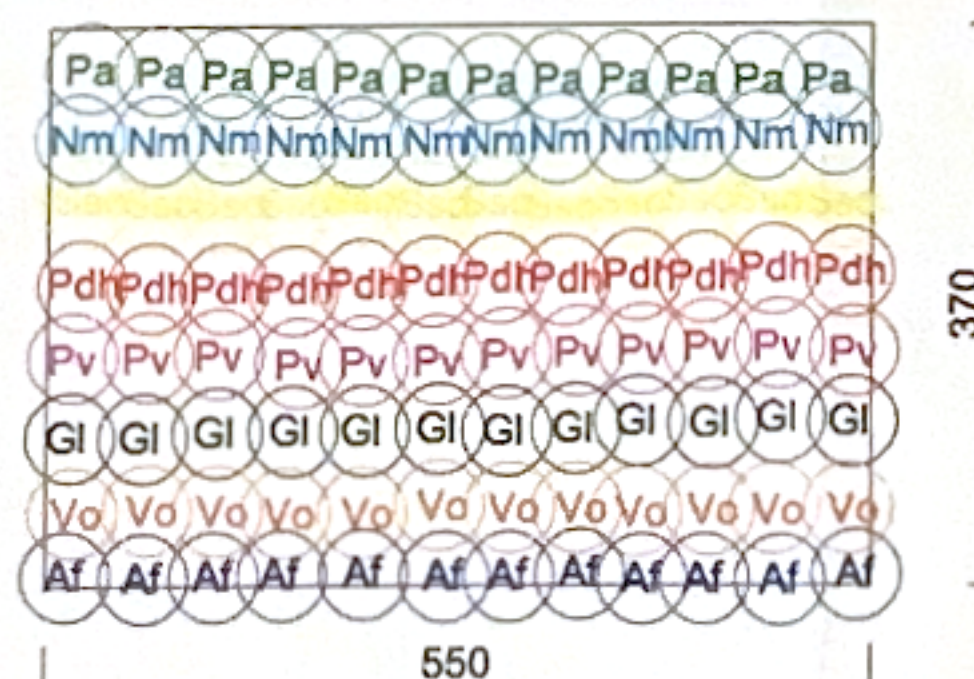

Vivaces et graminées

- Pa Pennisetum alopecuroides 'Hameln' 5u/m²
- Ssc Schizachyrium scoparium 'Standing ovation' 5u/m²
- Pv Panlincum virgatum 5u/m²
- Gl Gaura lindheimeri 5u/m²
- Pdh Penstemon digitalis 'Husker red' 5u/m²
- Vo Valeriana officinalis 5u/m²
- Nm Nepeta mussini 5u/m²
- Af Aster frikartii 'Jungfrau' 5u/m²

Arbustes

- Rosa X hybrida KNOCK OUT®
- Cc. Cotinus coggygia 60/80
- Am. Amélanchier canadensis 60/80
- Esc. Escallonia 60/80
- Ch. Chionanthus retuses 150/200

Echelle 1 : 100
Côtes en cm